


Baugebiet Bergkopf III - Gemarkung Gersbach

Lageplan

Stand: 24.04.2019

Maßstab 1:750

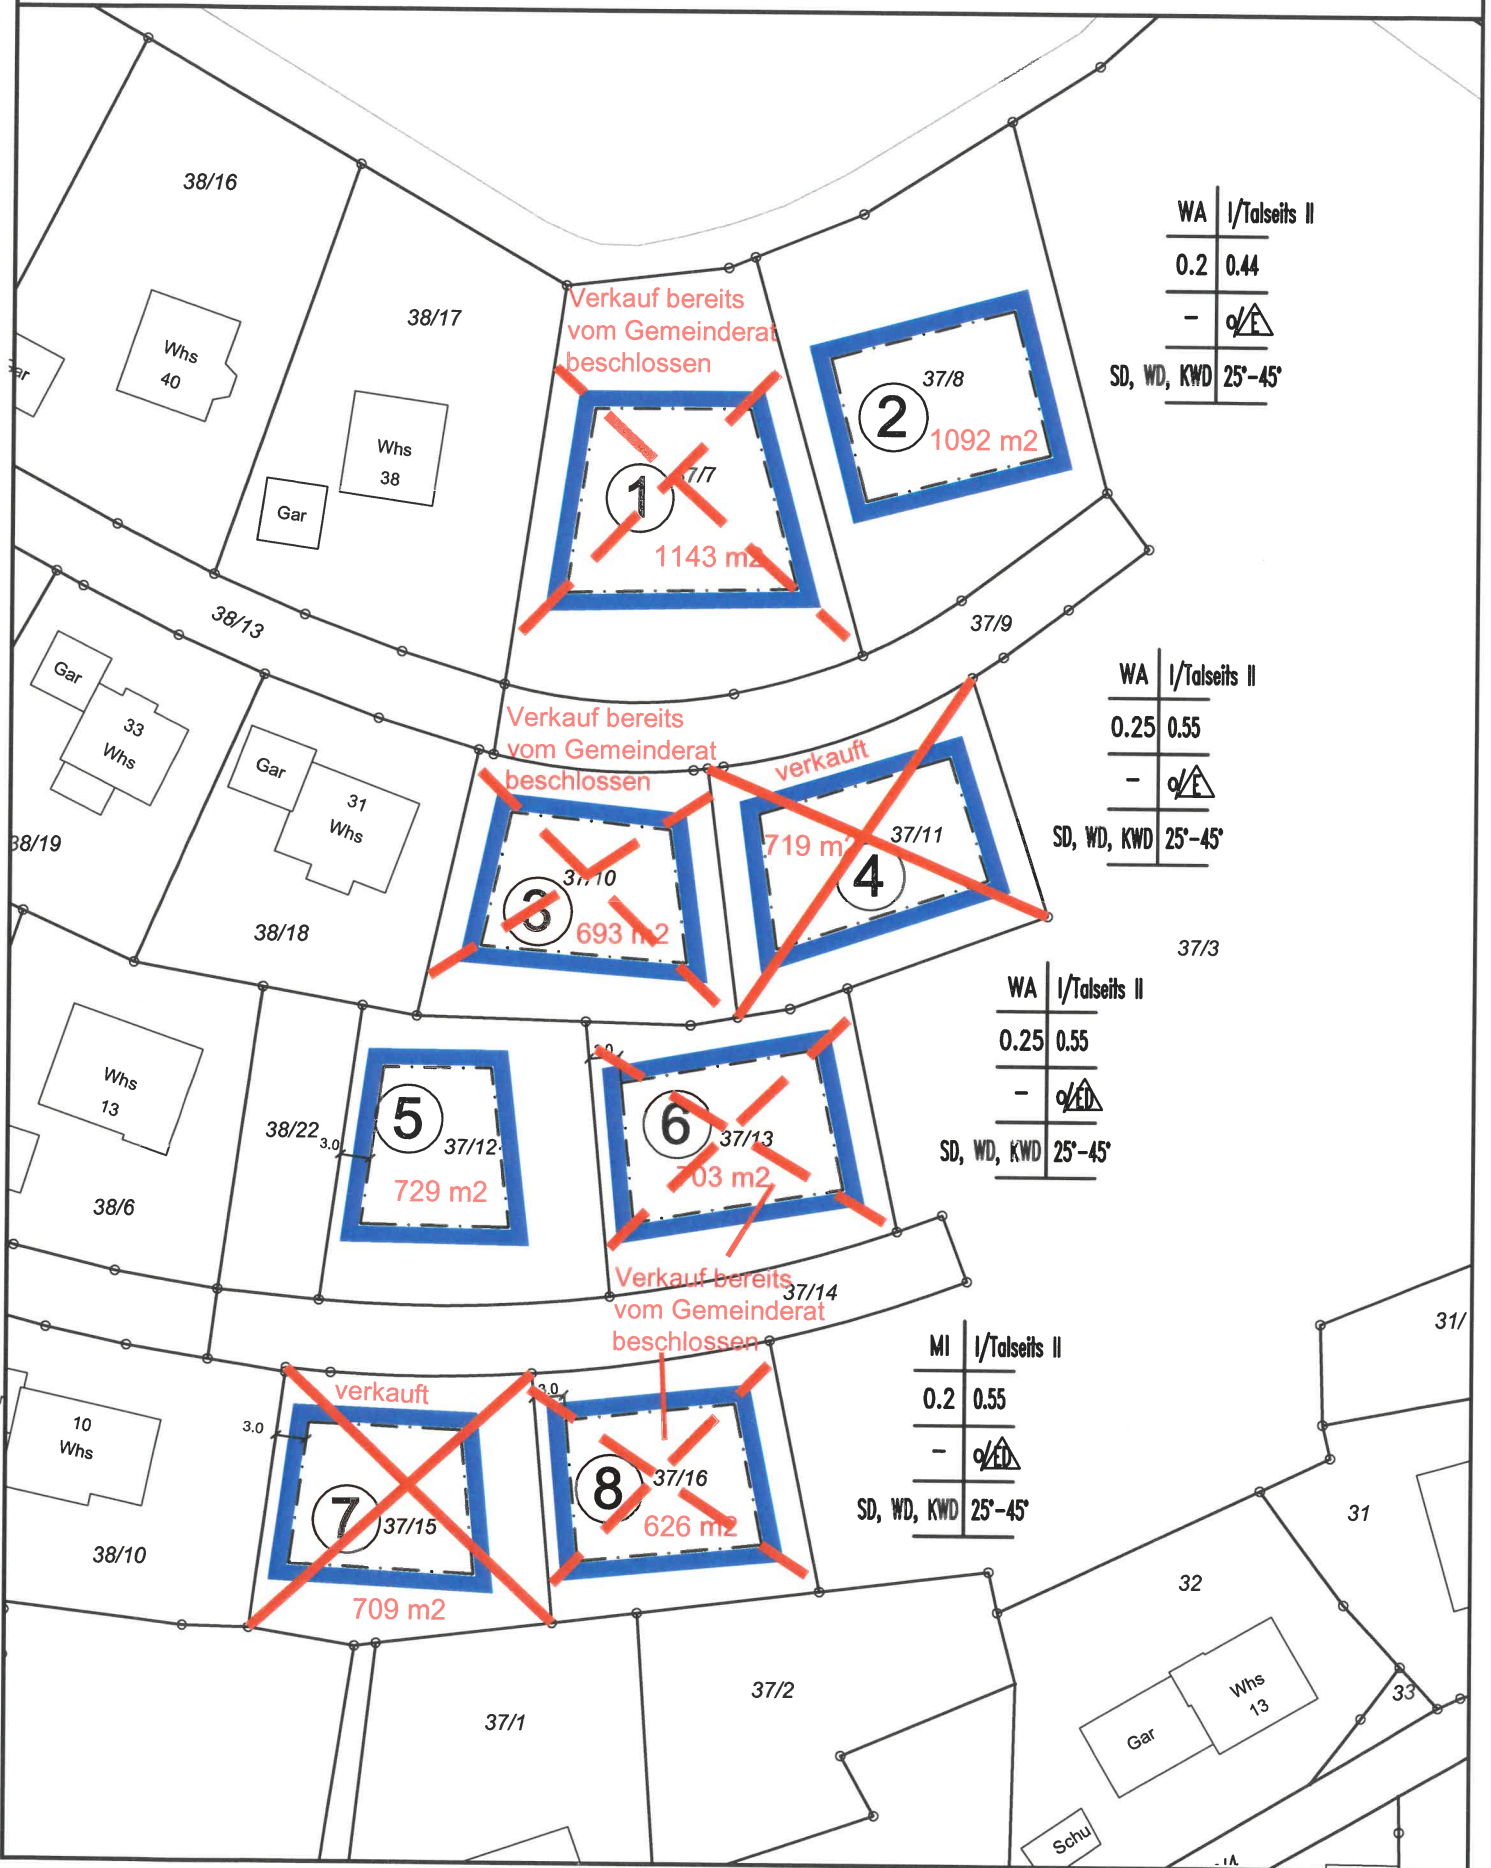

WA	I/Talseits II
0.2	0.44
-	
SD, WD, KWD 25°-45°	

WA	I/Talseits II
0.25	0.55
-	
SD, WD, KWD 25°-45°	

WA	I/Talseits II
0.25	0.55
-	
SD, WD, KWD 25°-45°	

MI	I/Talseits II
0.2	0.55
-	
SD, WD, KWD 25°-45°	